



**NEW ROADS AND STREET WORKS ACT 1991
SECTION 55
NOTICE OF START DATE OF WORKS**

To:

Welcomes and Uplands Road Association (The Street Manager)

From:

Sutton and East Surrey Water PLC (SES WATER)

Works Ref:

J051M8

Date of Issue:

28/06/2022

TIMING:

It is the intention that works will start on 04/07/2022 and will continue for 3-days, finishing on 06/07/2022

LOCATION DETAILS:

Description or House Name or Number:

The Carriageway and verges adjacent to 10 Welcomes Road

Street Name:

Welcomes Road

Locality, Town, County:

Kenley, London Borough of Croydon, London

Postcode

CR8 5HG

GRID REF:

TQ 32599 58746 to TQ 32600 58734

DESCRIPTION OF WORKS AND AUTHORITY COMMENTS:


The works are to consist of the installation of 2 new 50mm supplies that are 2 metres in length into the existing 3-inch Cast Iron main located in Welcomes Road and their respective manifold chambers. The new supplies are to be installed via an open cut methodology with all excavations being reinstated to their prior condition upon the completion of the works in line with a photographic Schedule of Condition. Access past the works will be provided on a give and take basis and the road will remain open during the works. The attached plan ref: 22003947_PLN_NO_1.1 shows the new supply alignment coloured red, the existing mains alignment in blue and the working area and access from Kenley Lane shaded yellow.

Checked by

GW

Checked by

IC

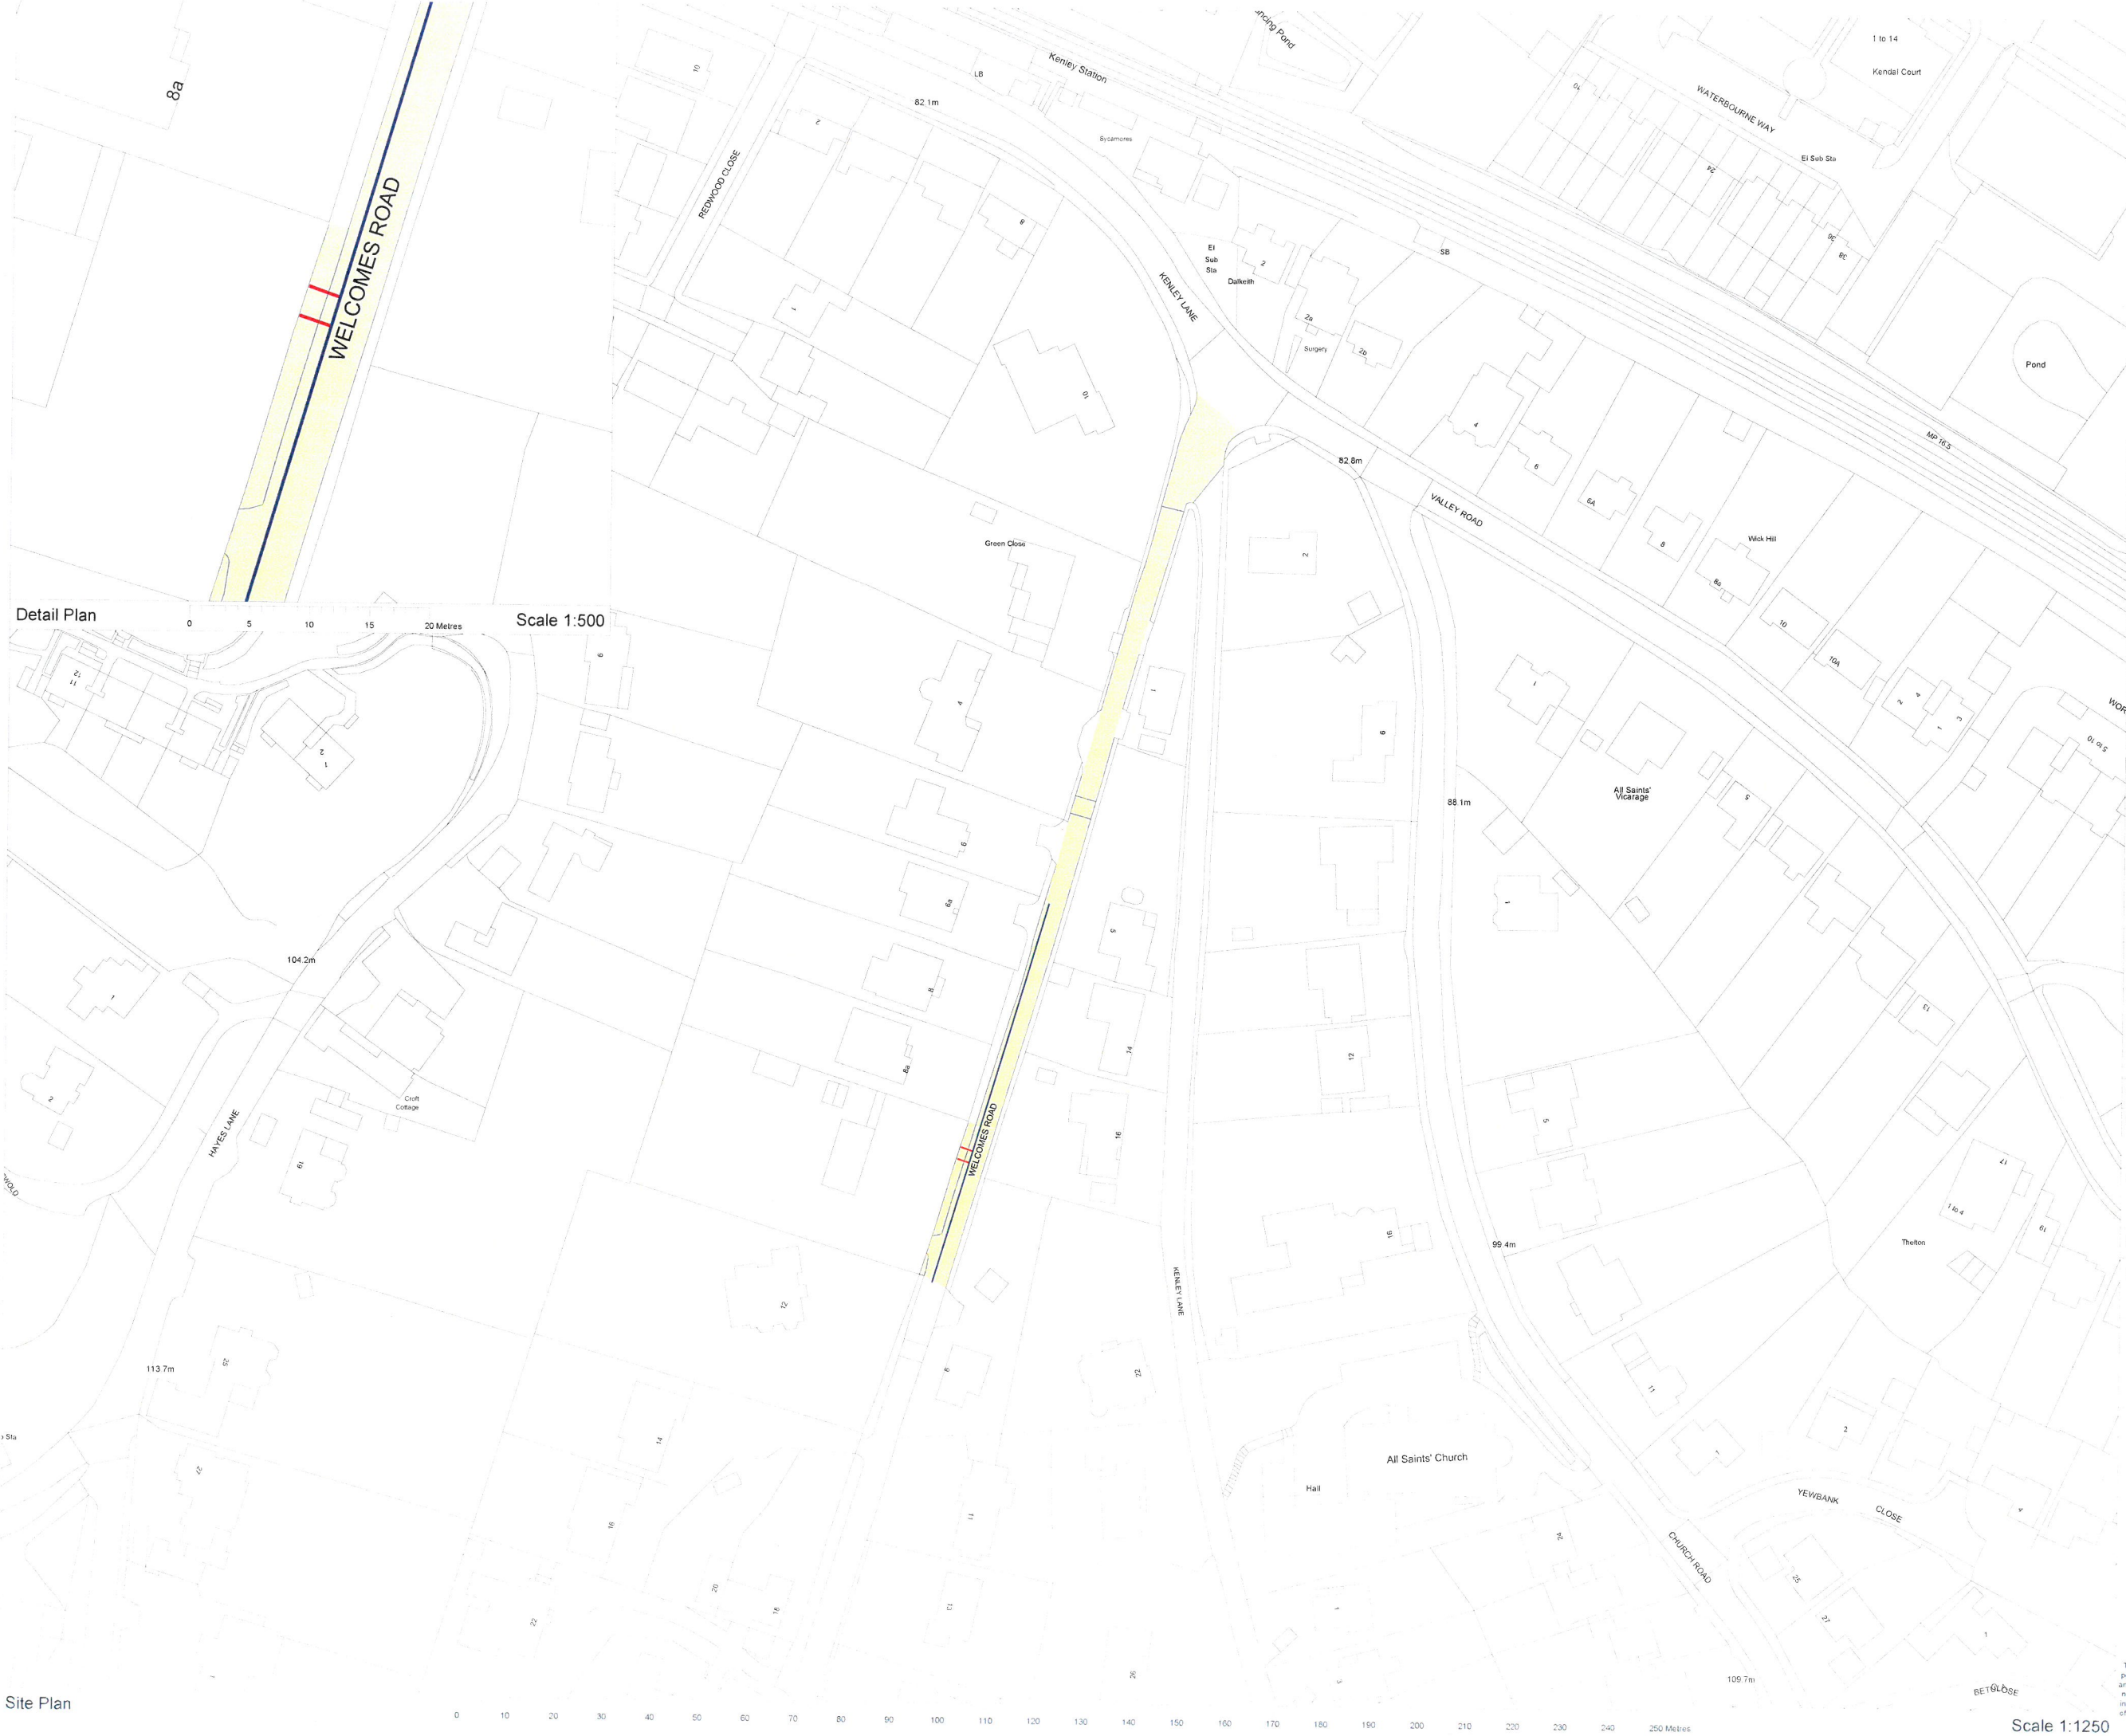

Detail Plan
0 5 10 15 20 Metres
Scale 1:500

Site Plan
0 10 20 30 40 50 60 70 80 90 100 110 120 130 140 150 160 170 180 190 200 210 220 230 240 250 Metres
Scale 1:1250



**DALCOUR
MACLAREN**

Key:

- New Supply Alignment
- Existing Mains Alignment
- Working Area/Access

Notes:

LIMIT OF DEVIATION 10M

Interest:

The Street Manager

Location:

**Welcomes Road, Kenley,
London Borough of Croydon,
London, CR8 5HG**

Coords: 532443, 159944

Scheme Name:

DS | 1-8 Heronwood Gardens, Kenley

Drawing Name:

Notice Plan

Drawing No: 22003947_PLN_NO_1.1

Rev	Date	Description
-	27.06.2022	First Issue

Drawn: PJU

Approved: OW

Sheet No: 1 of 1

Sheet Size: A3





The information contained in this document is confidential and protected by copyright. The use, copying or disclosure to a third party, either wholly or in part, except with the written permission of, and in the manner prescribed by Sutton and East Surrey Water PLC constitutes an infringement of copyright. Dalcour Maclaren does not warrant that this document is definitive nor free of error and does not accept liability for any loss caused or arising from reliance upon information provided herein. Although our best efforts have been made to ensure the accuracy of these plans, all measurements must be confirmed on site. BASED UPON THE ORDNANCE SURVEY MAP WITH THE SANCTION OF THE CONTROLLER OF HM STATIONERY OFFICE. CROWN COPYRIGHT RESERVED. OS LICENCE No. 100024561